




1 HEAD DETAIL
325

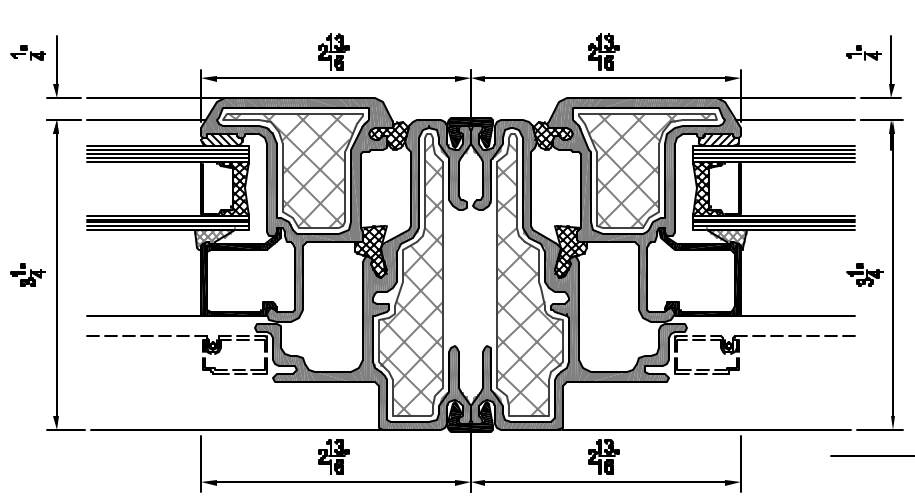


4 INTERMEDIATE DETAIL
325

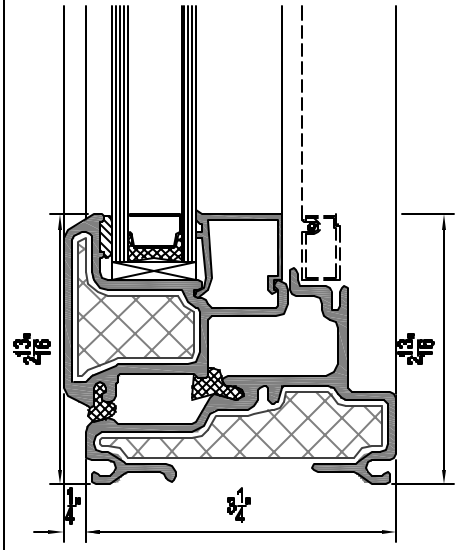


2 SILL DETAIL
325

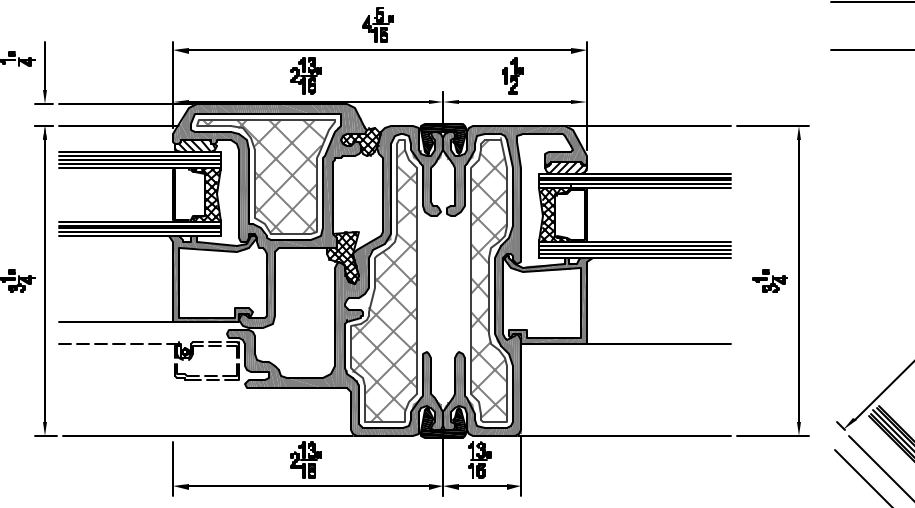


5 INTERMEDIATE DETAIL
325

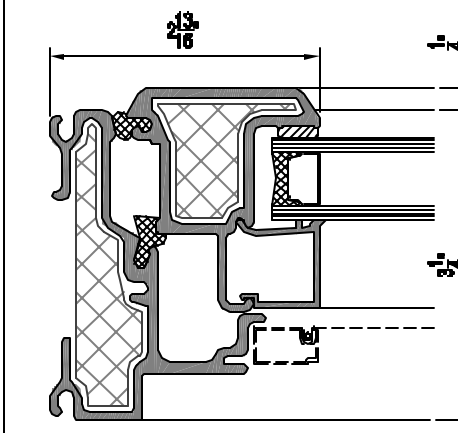


3 JAMB DETAIL
325

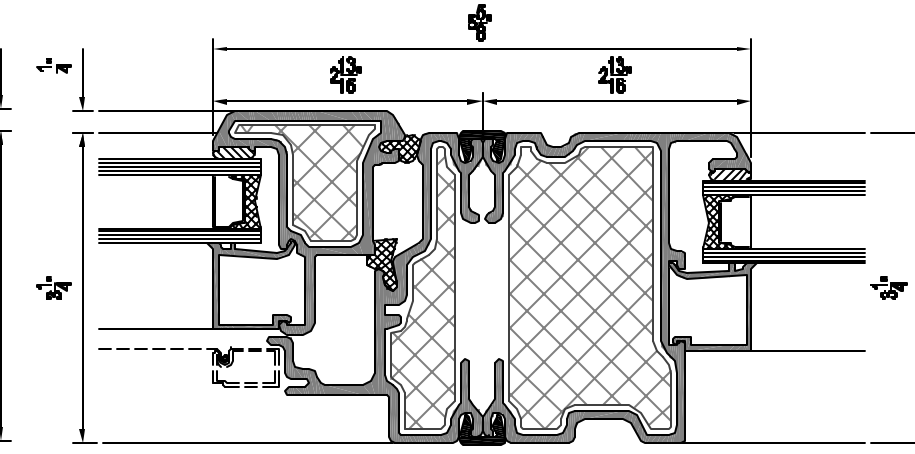


6 INTERMEDIATE DETAIL
325

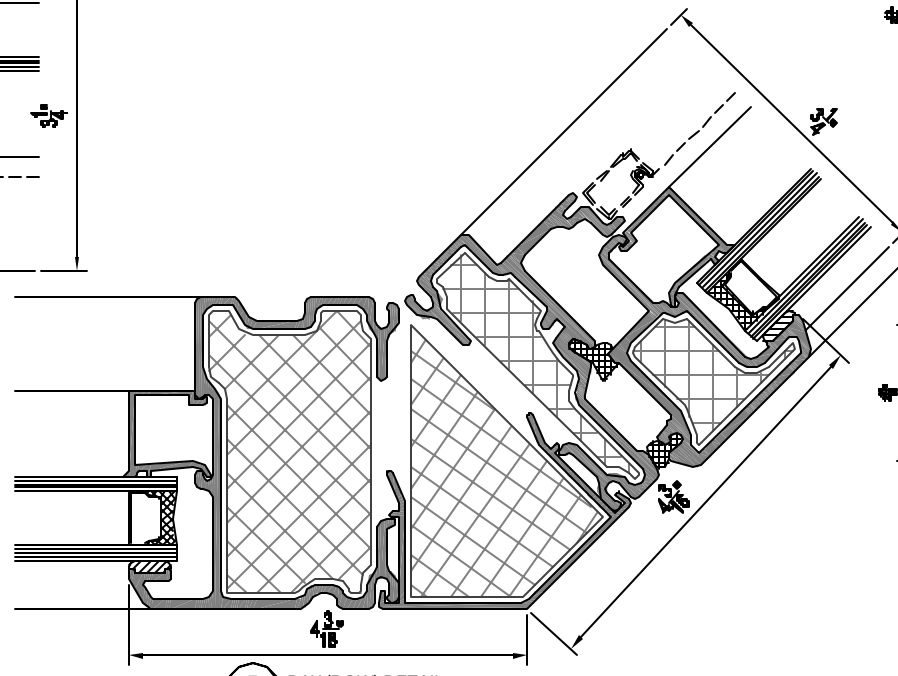


7 BAY (BOW) DETAIL
325

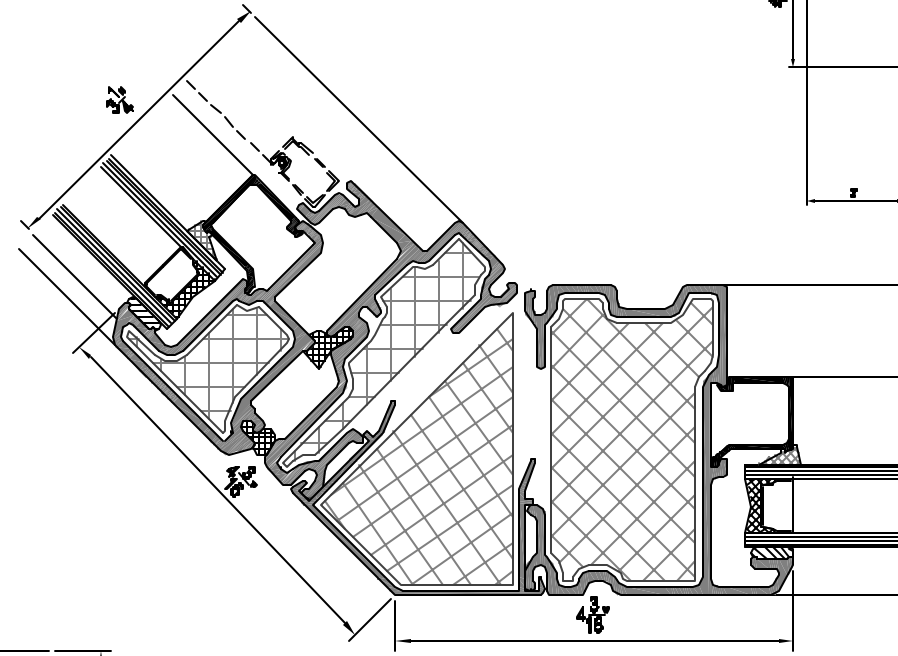


8 BAY (BOW) DETAIL
325

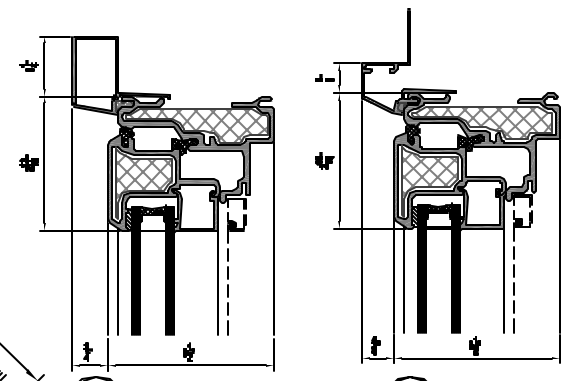


A #110
325

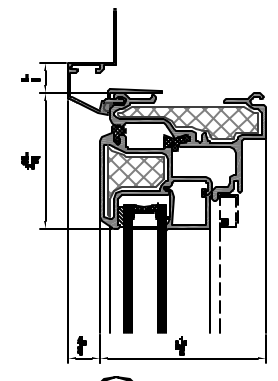


B #112
325

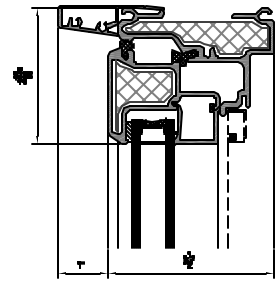


C #115 1-1/4
325

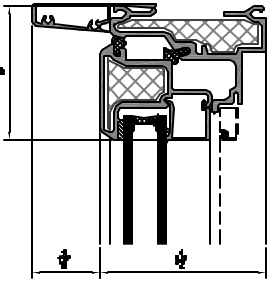


D #115 1-5/8
325

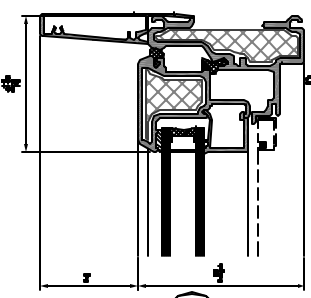


E #115 2-1/4
325

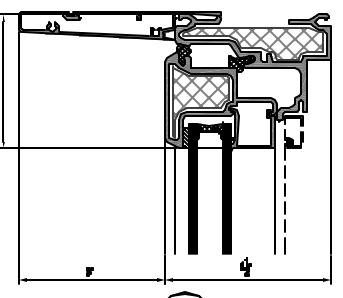



F #115 3-1/4
325

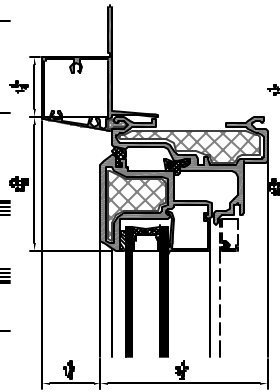

G #128
325

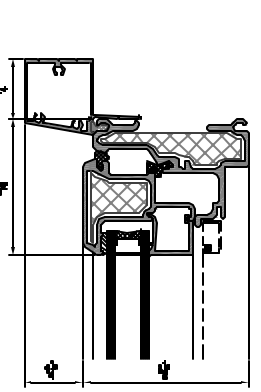

H #128A
325

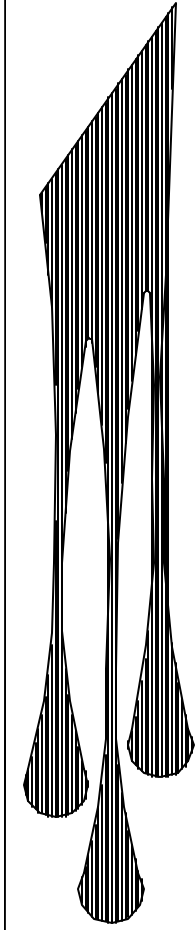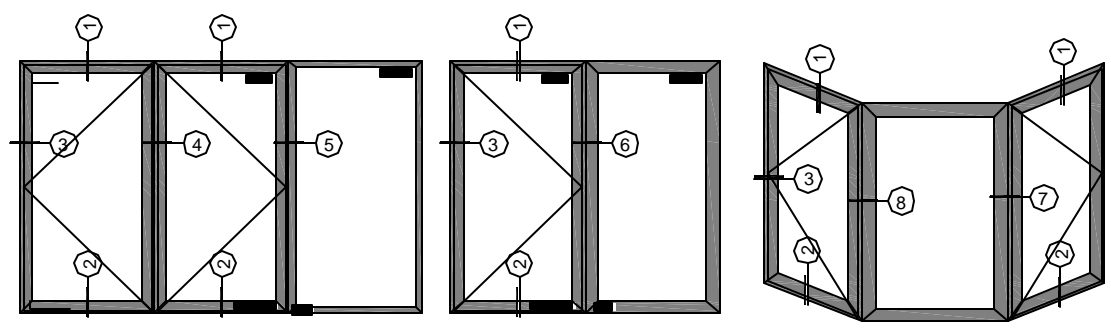

INLINE
FIBERGLASS LTD.

30 CONSTELLATION COURT, ETOBICOKE, ONTARIO.

REVISIONS		
No.	Description	DATE

TITLE:
**SERIES 900
WINDOWS**

DESIGN: F.B.	DWG NO:
DATE: APR 1, 2013	325
SCALE: N.T.S.	
CHECK: L.B.	
REV: 0	